
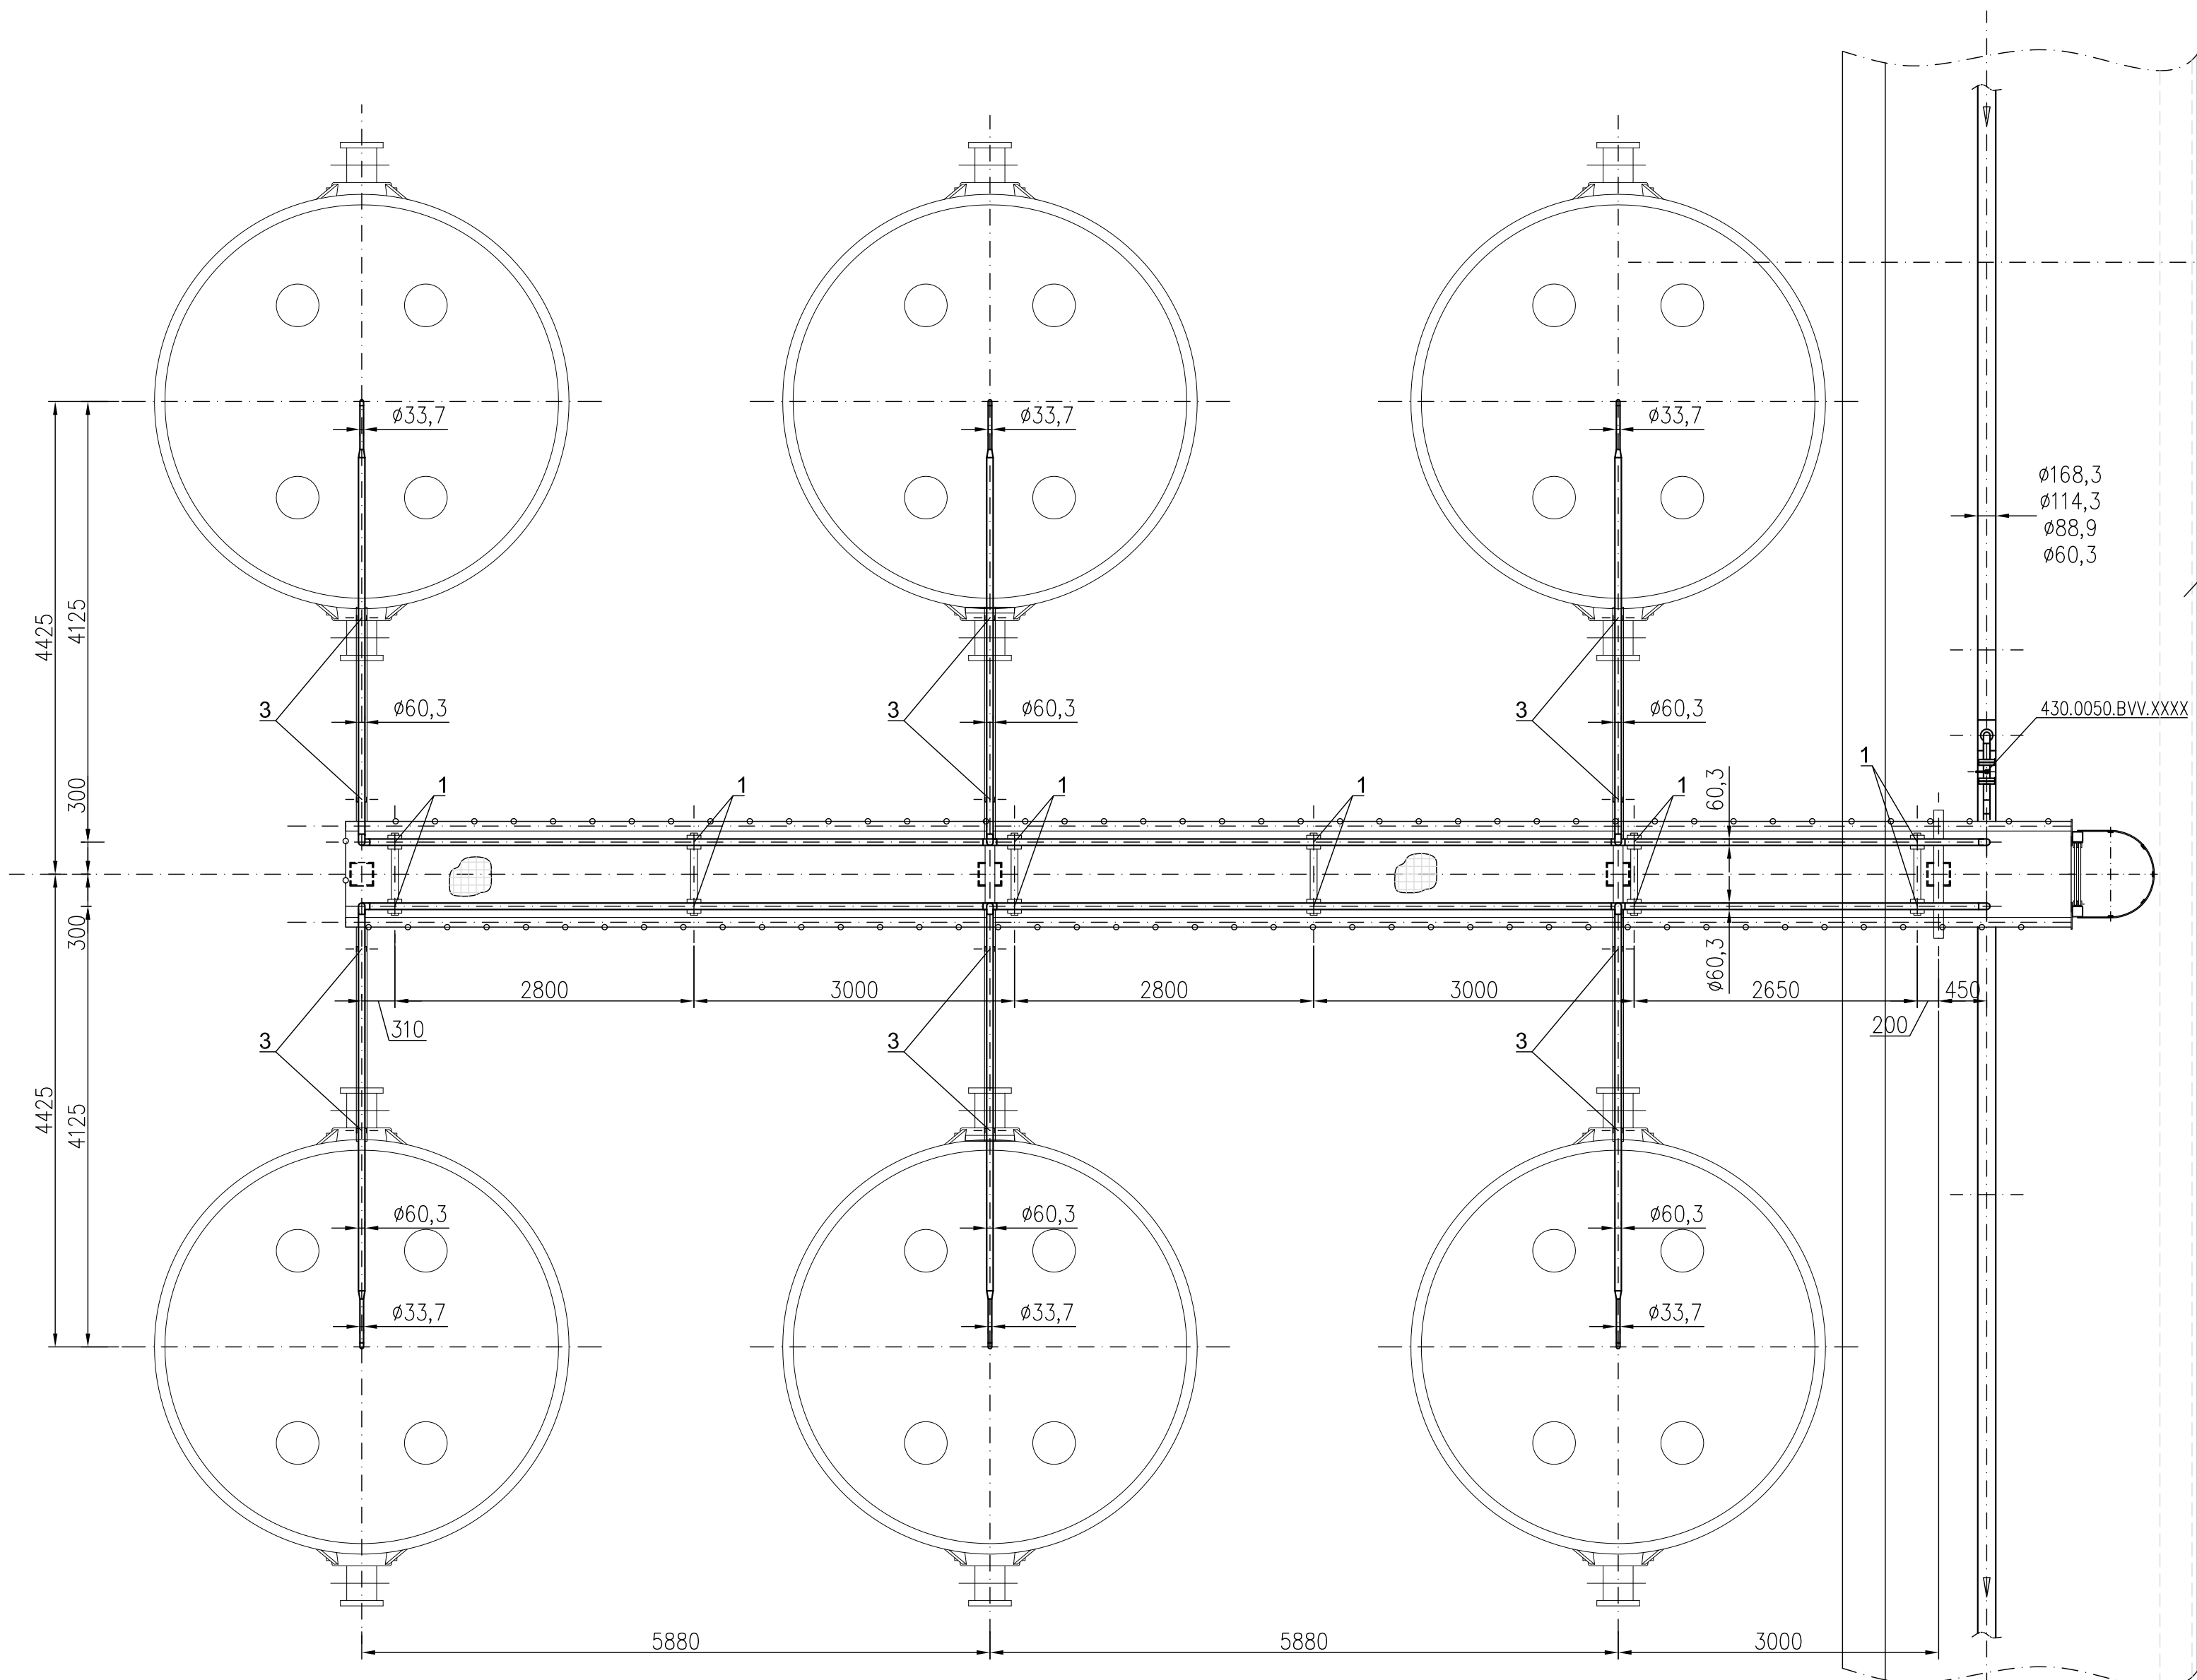
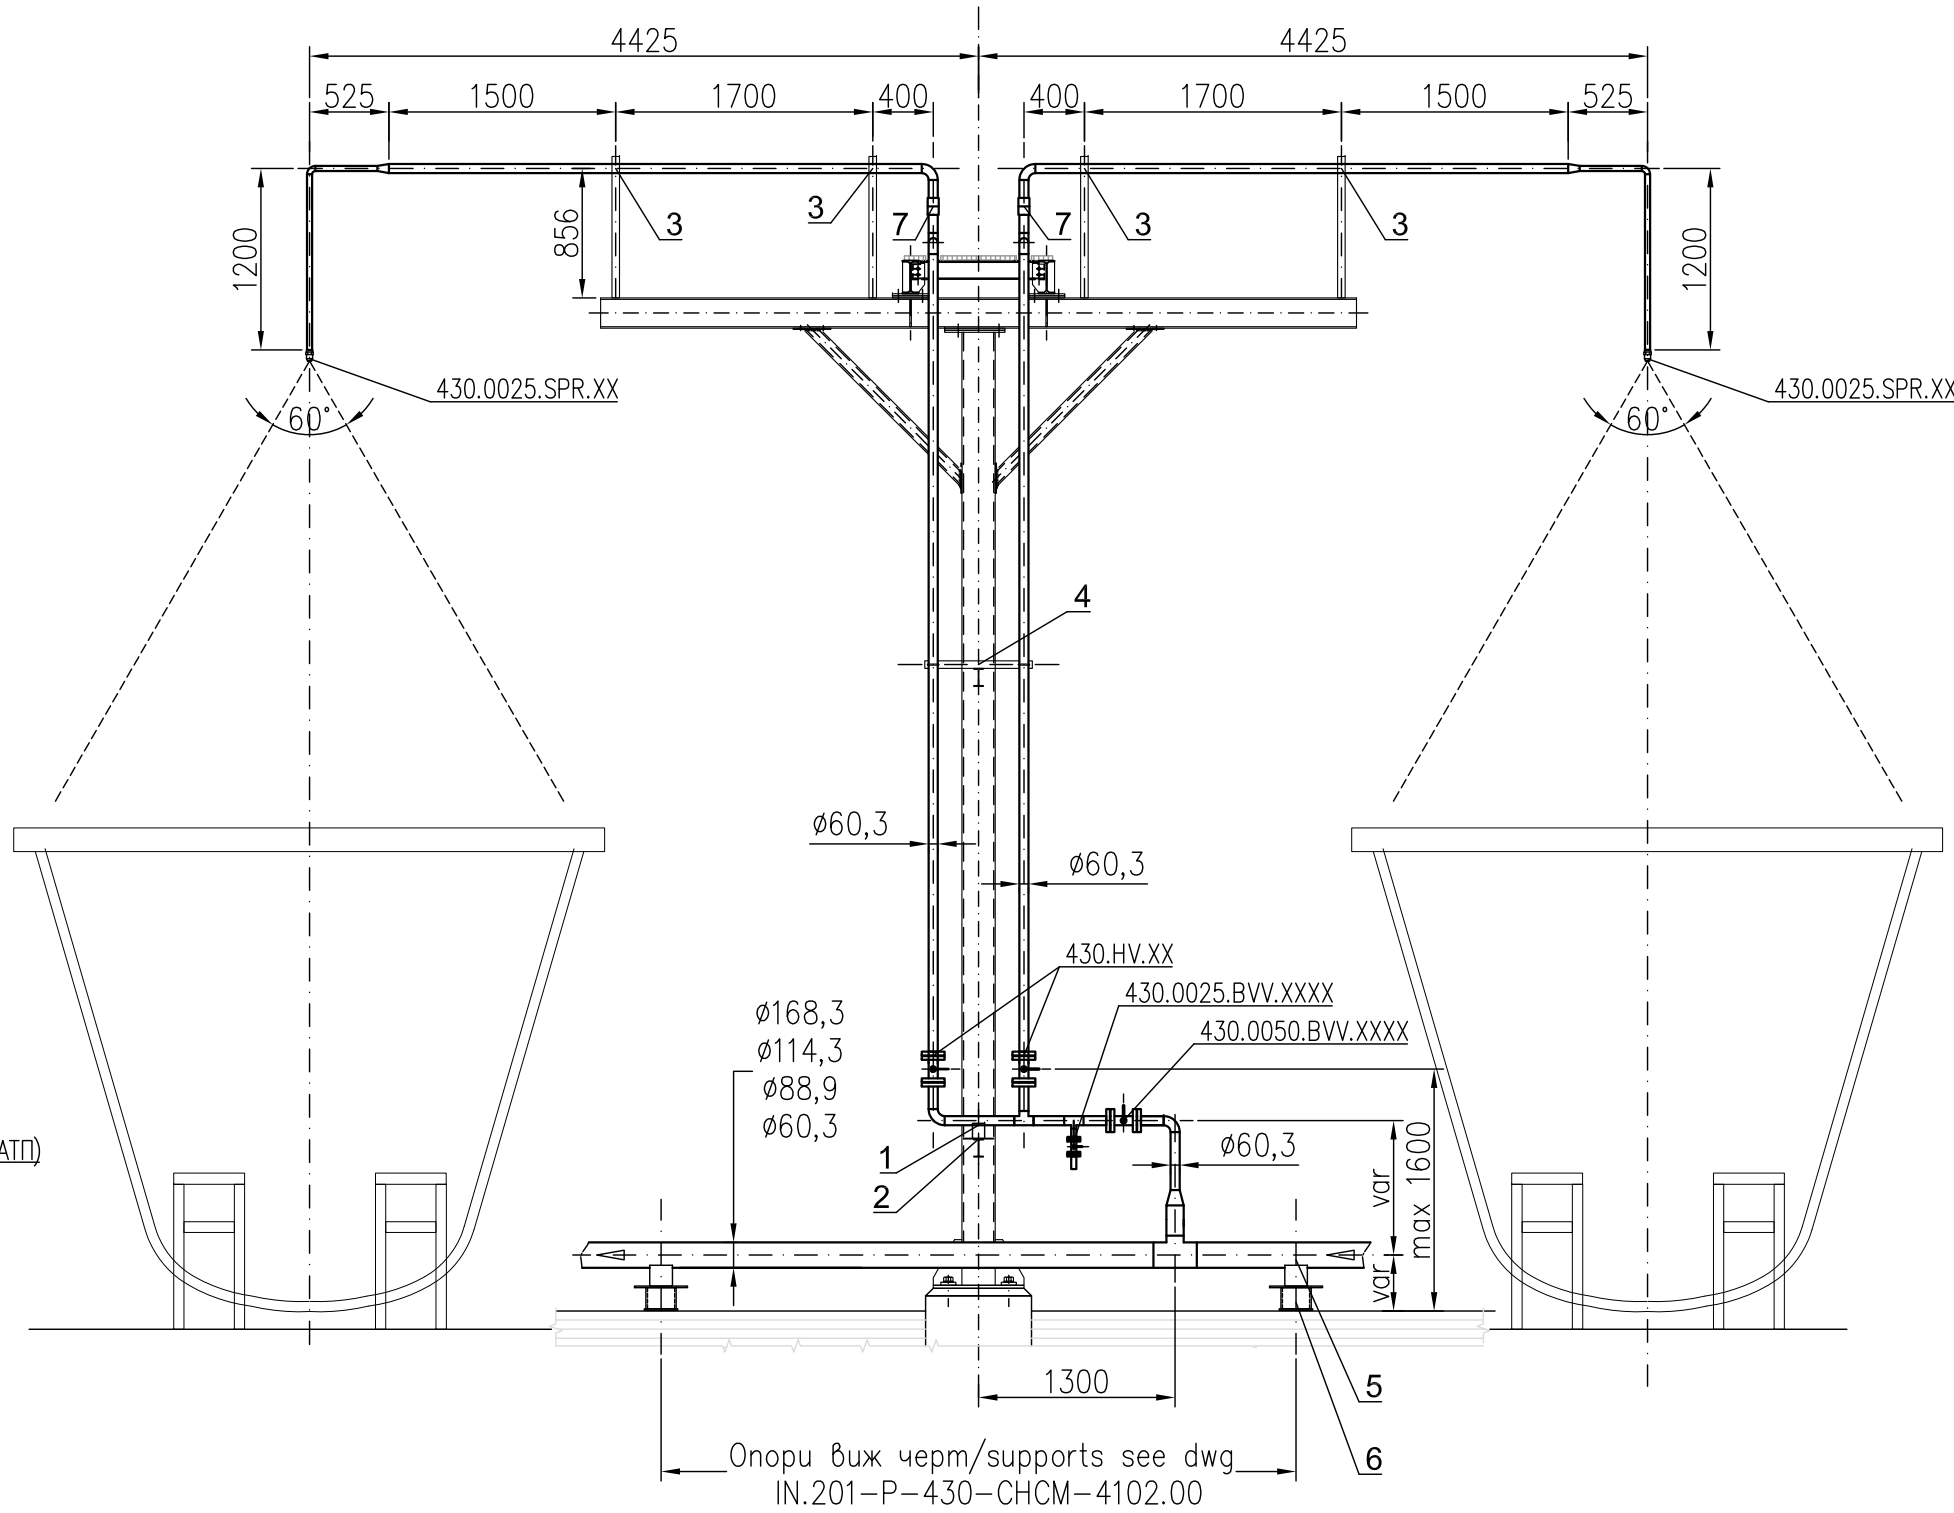


ОХЛАЖДАЩА СИСТЕМА ЗА 6 КОФИ
COOLING SYSTEM FOR 6 POTS

Приложение №3.

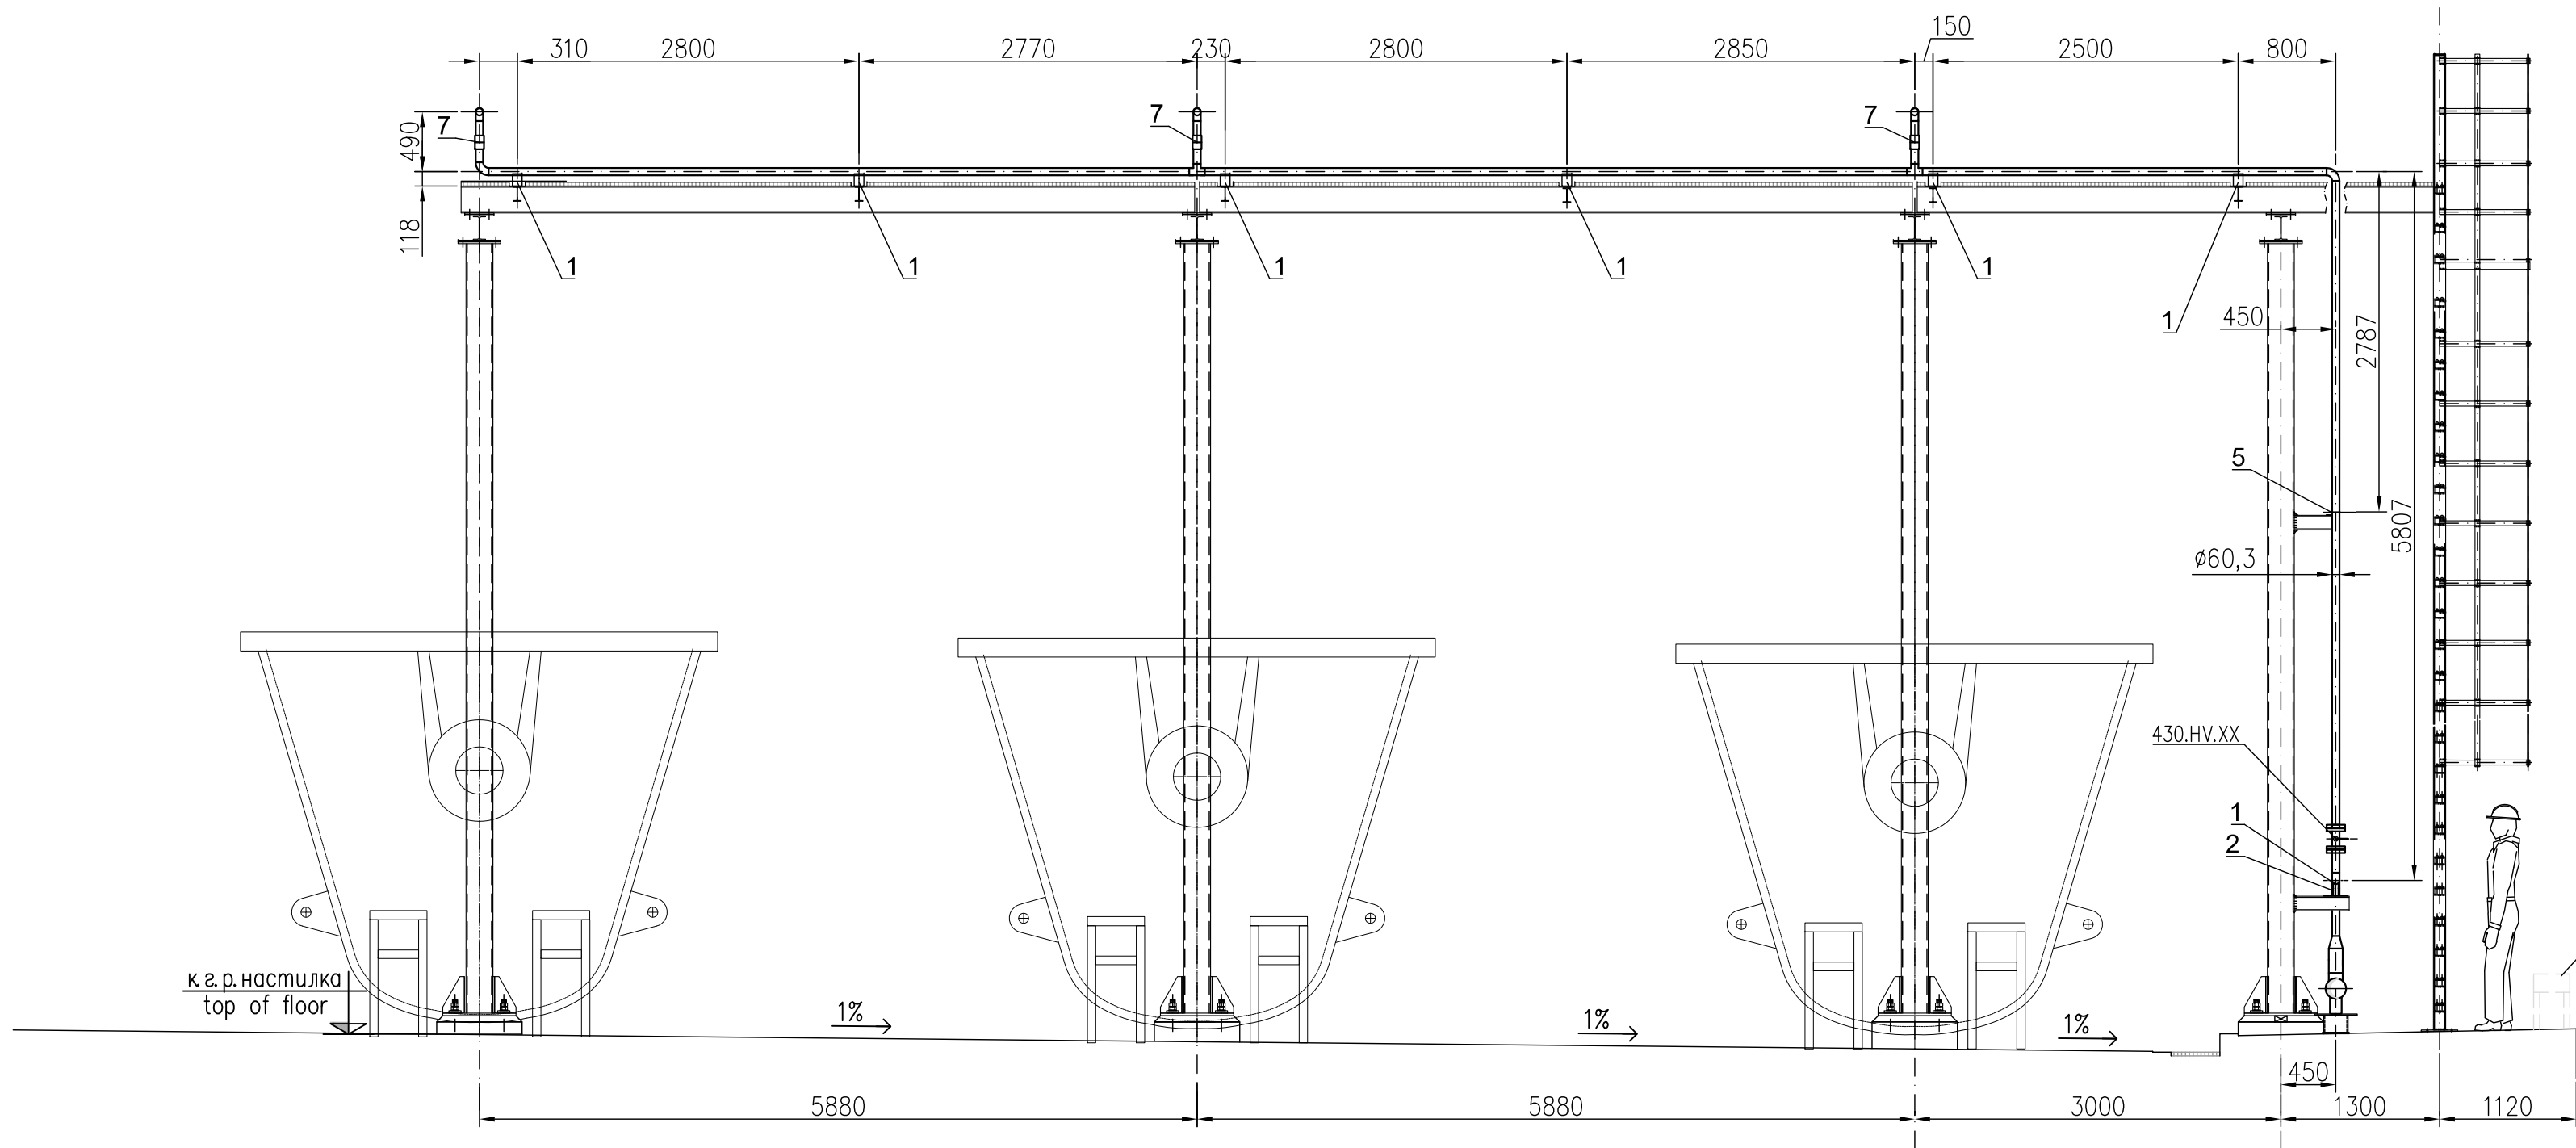

- Легенда**
- 1 Опора тип ОП-DN50, за размери виж чертеж No IN.201-P-430-CHCM-4106.00
 - 2 Планка под опора ОП-DN50, за размери виж чертеж No IN.201-P-430-CHCM-4107.00
 - 3 Опора подвижна DN50, за размери виж чертеж No IN.201-P-430-CHCM-4109.00
 - 4 Опора тип У-болт DN50, за размери виж чертеж No IN.201-P-430-CHCM-4109.00
 - 5 За вида и разположение на опорите виж чертеж No IN.201-P-430-CHCM-4102.00, за размери на опорите виж чертеж No IN.201-P-430-CHCM-4106.00,
 - 6 За размери на опорните конструкции виж чертеж No IN.201-P-430-CHCM-4107.00
 - 7 Бърза разглобяема връзка KAMLOK, 1", присъединяване към тръбата на резба, съставена от 100-D-SS-BU и 100-A-SS
 - 430.HV.XX – Вентил DN50 с ел. задвижка, виж част Ех(АТП)
 - 430.0025.BVV.XXXX – Сферичен вентил DN25, виж чертеж No IN.201-P-430-CHCM-9101.00
 - 430.0050.BVV.XXXX – Сферичен вентил DN50, виж чертеж No IN.201-P-430-CHCM-9101.00
 - 430.0025.SPR.XX – Дъзк, виж чертеж No IN.201-P-430-CHCM-9101.00

- Legend:**
- 1 Sliding support type SS-DN50, for dimensions see Drawing No IN.201-P-430-CHCM-4106.00
 - 2 Support for pipe DN50, for dimensions see Drawing No IN.201-P-430-CHCM-4107.00
 - 3 Sliding support DN50, for dimensions see Drawing No IN.201-P-430-CHCM-4109.00
 - 4 Support type U-bolt DN50, for dimensions see Drawing No IN.201-P-430-CHCM-4109.00
 - 5 For support type and arrangement see No IN.201-P-430-CHCM-4102.00, for dimensions see Drawing No IN.201-P-430-CHCM-4106.00
 - 6 For Support Structures dimensions see Drawing No IN.201-P-430-CHCM-4107.00
 - 7 Kamlok Quick Coupling, 1", female thread 100-D-SS-BU, 100-A-SS male thread
 - 430.HV.XX – Valve DN50 with electrical actuator, see part Instr. of the project
 - 430.0025.BVV.XXXX – Ball Valve DN25, see drawing No IN.201-P-430-CHCM-9101.00
 - 430.0050.BVV.XXXX – Ball Valve DN50, see drawing No IN.201-P-430-CHCM-9101.00
 - 430.0025.SPR.XX – Sprays, see drawing No IN.201-P-430-CHCM-9101.00

00	05.2017	ЗА ОДОБРЕНИЕ / FOR APPROVAL		СВ/SV	ПД/LD				
Rev.	DATE	DESCRIPTION		BY	CHECKED				
Ред.	ДАТА	ОПИСАНИЕ		АВТОР	ПРОВЕРИЛ				
The copying, distribution and utilization of this document as well as the communication of its contents to others without expressed authorization by AURUBIS BULGARIA is prohibited. Offenders will be held liable for the payment of damages. All rights reserved in the event of the grant of a patent, utility model or ornamental design registration.									
ПРОЕКТАНТ:		ВЪЗЛОЖИТЕЛ:							
									
Ех (АТП)		СТРОЕЖ/PROJECT:							
Вик		ИН.201. "АУРУБИС БЪЛГАРИЯ" АД							
СК		ИН.201. "AURUBIS BULGARIA"							
Глас		ПОДОБЕКТ/UNITS:							
Тех (Пр)		Оптимизиране на охлаждането на пирометалургични шлаки							
част									
съгласували проектанту по части									
Одобрил	Делибашиева			Optimization of the copper pyrometallurgical slag cooling					
Проверил	Делибашиева								
Проектант	Воденичарска								
име		подпис		ИМЕ/TITLE:					
				Охлаждаща система за 6 кофи Cooling system for 6 pots					
номер на документа/Doc. number: IN.201-P-430-CHCM-4103.00									
инд. No: 100/2017 Файл/file name: IN.201-P-430-CHCM-4103.00									
формат/size: A1		масштаб/scale: 1:50		лист/sheet: /					
РД-0120-14аи Ред.1 24.02.12									