


ЛИНИЯ 1 - ПРОМВНО ОТДЕЛЕНИЕ

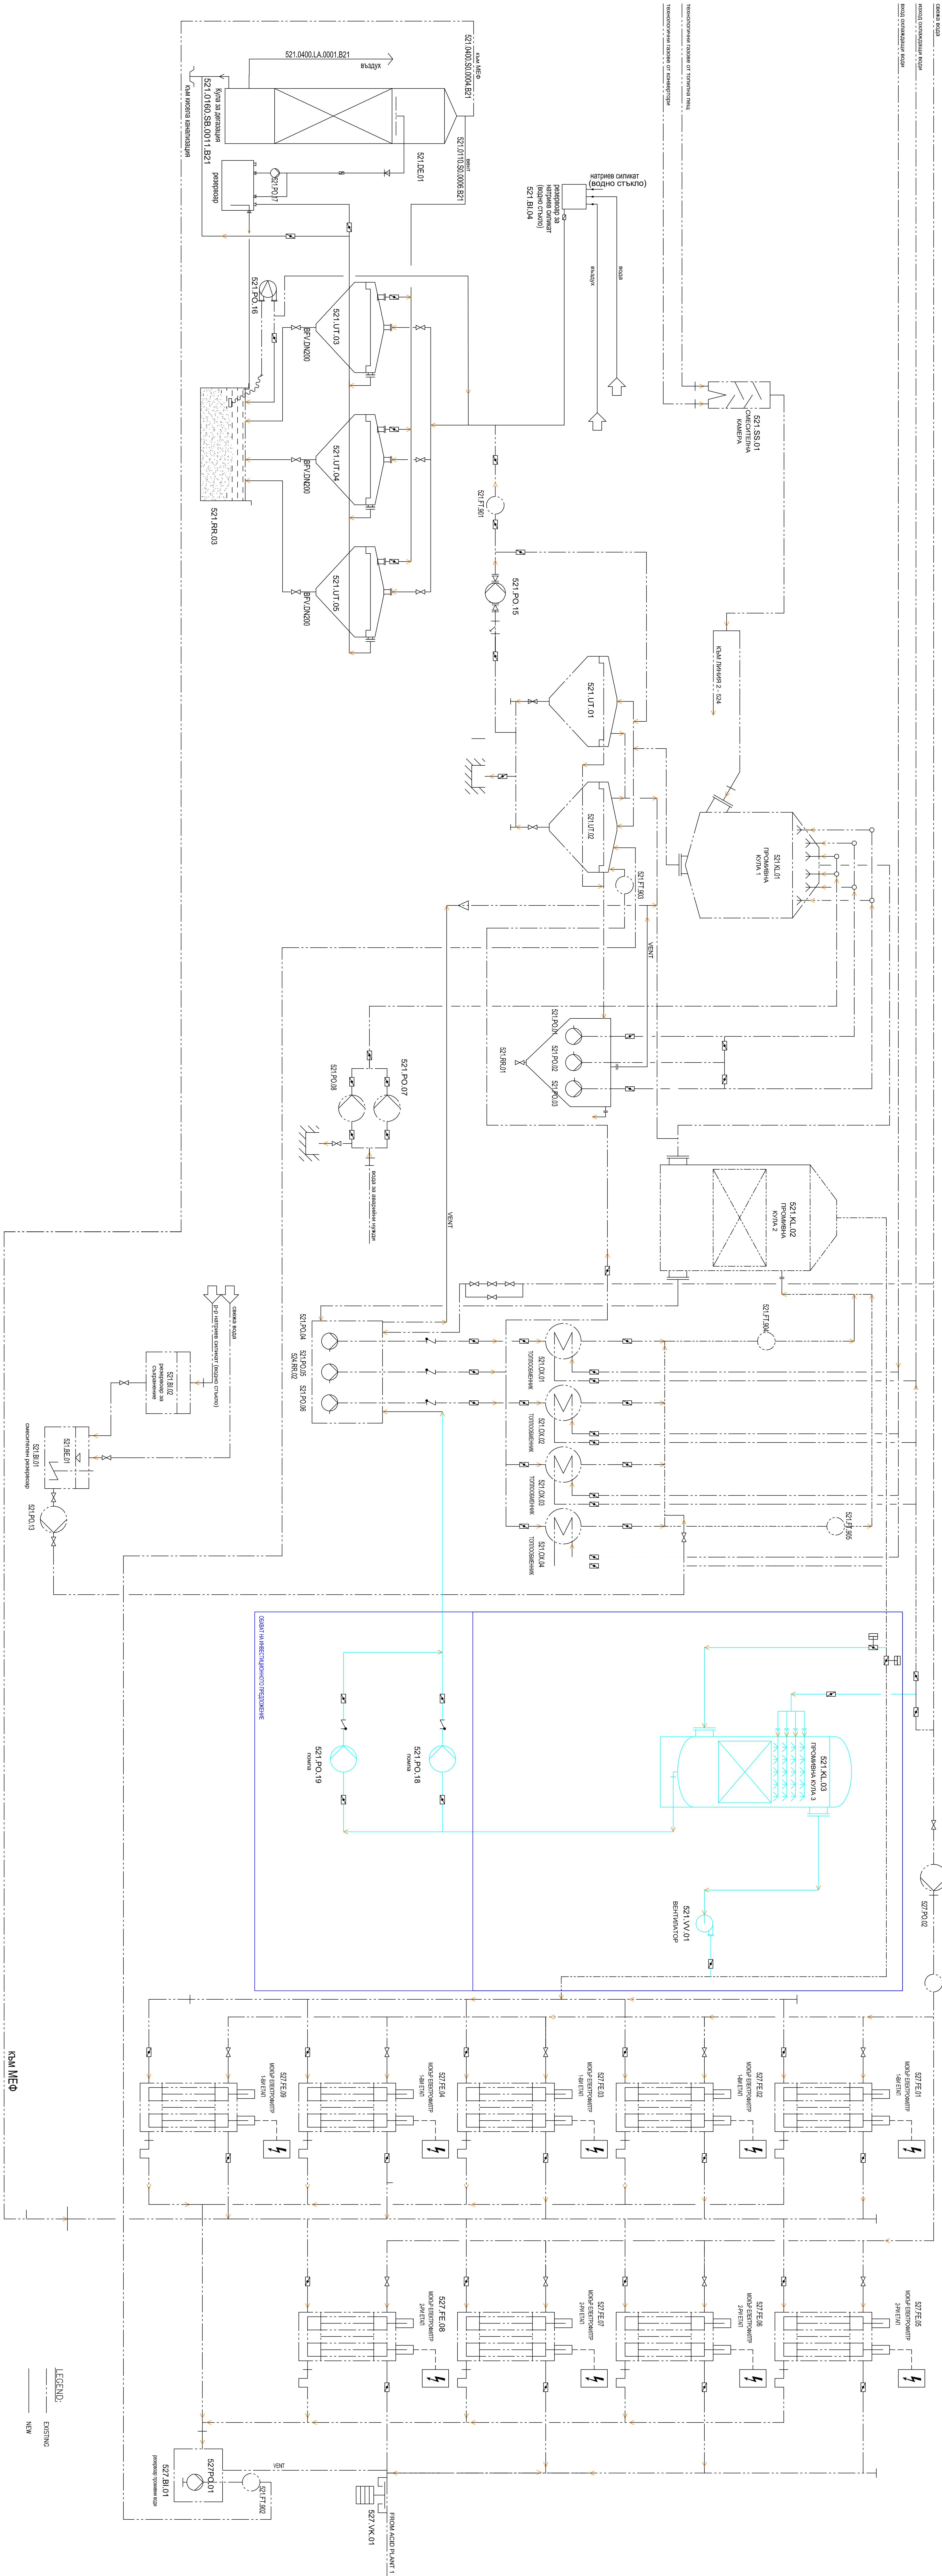

LEGEND:
EXISTING
NEW

