


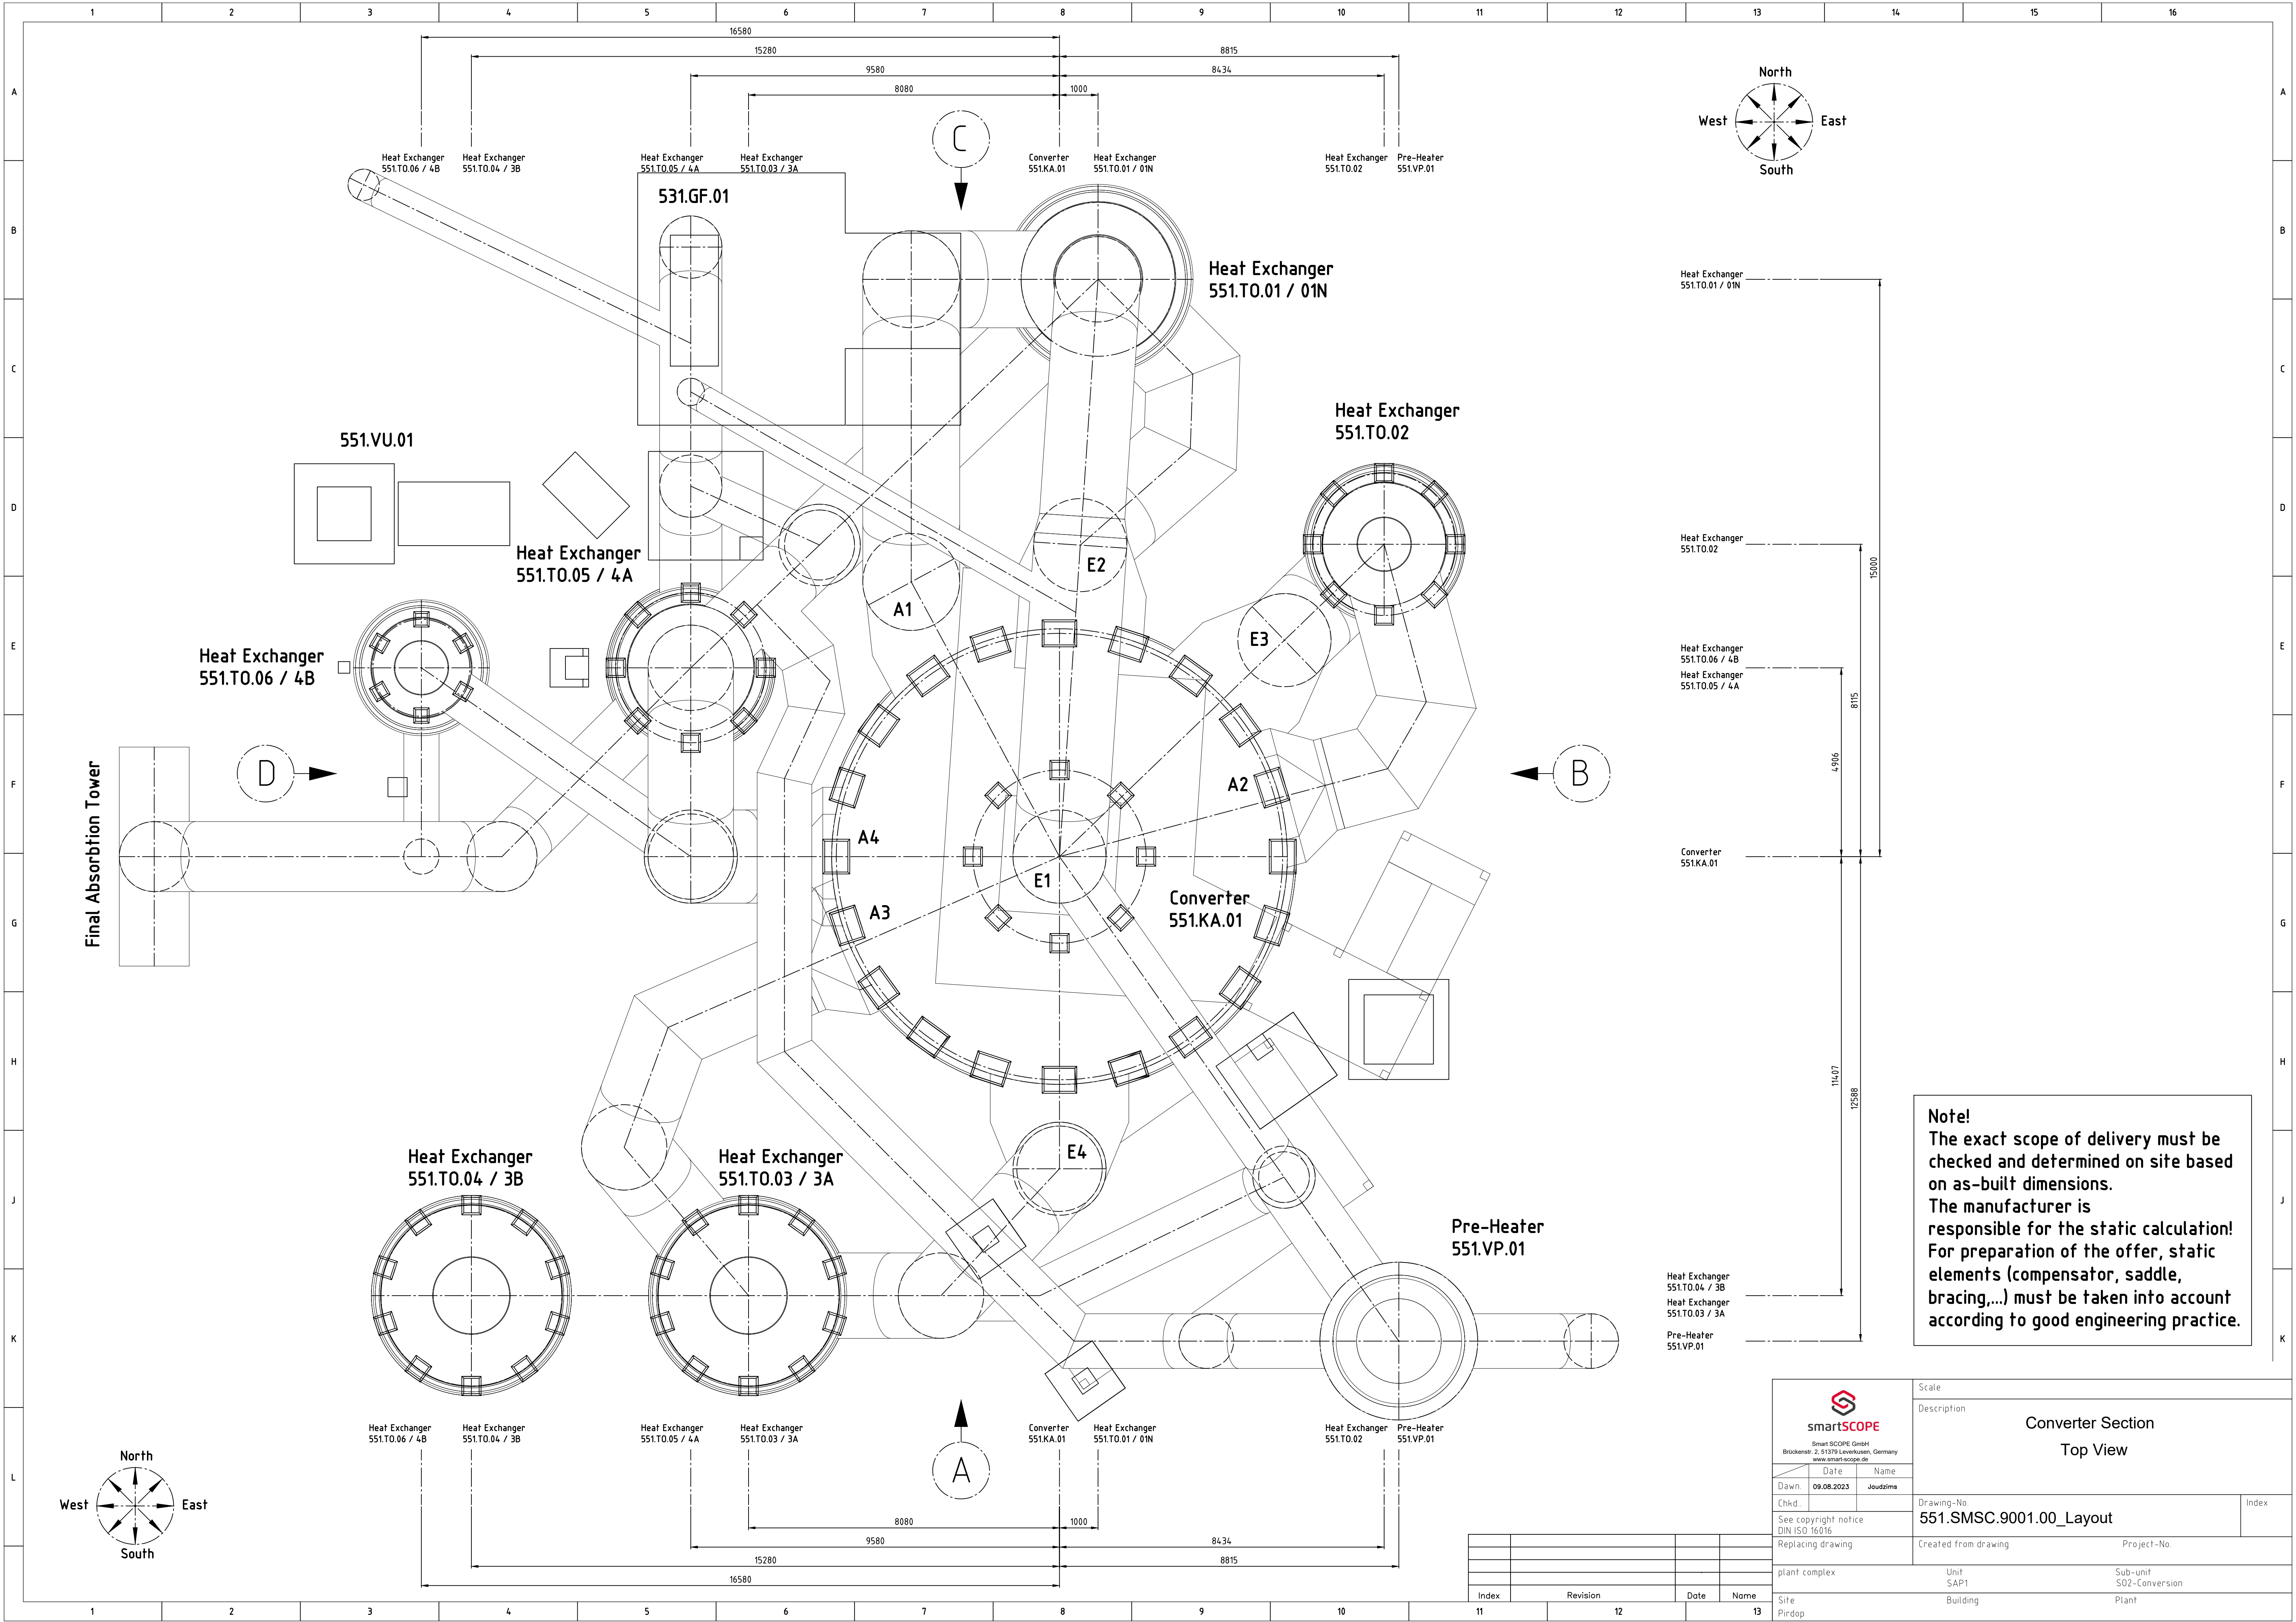

Note!
The exact scope of delivery must be checked and determined on site based on as-built dimensions.
The manufacturer is responsible for the static calculation! For preparation of the offer, static elements (compensator, saddle, bracing,...) must be taken into account according to good engineering practice.

 Smart SCOPE GmbH Brückenstr. 2, 51376 Levenhagen, Germany www.smart-scope.de		Scale	
		Description	
Date 09.08.2023		Name Joudzims	
Dawn.		Drawing-No. 551.SMSC.9001.00_Layout	
Chkd.		Index	
See copyright notice DIN ISO 16016		Created from drawing	
Replacing drawing		Project-No.	
plant complex		Unit SAP1	
Site Pirdop		Sub-unit S02-Conversion	
		Plant	

Index	Revision	Date	Name