


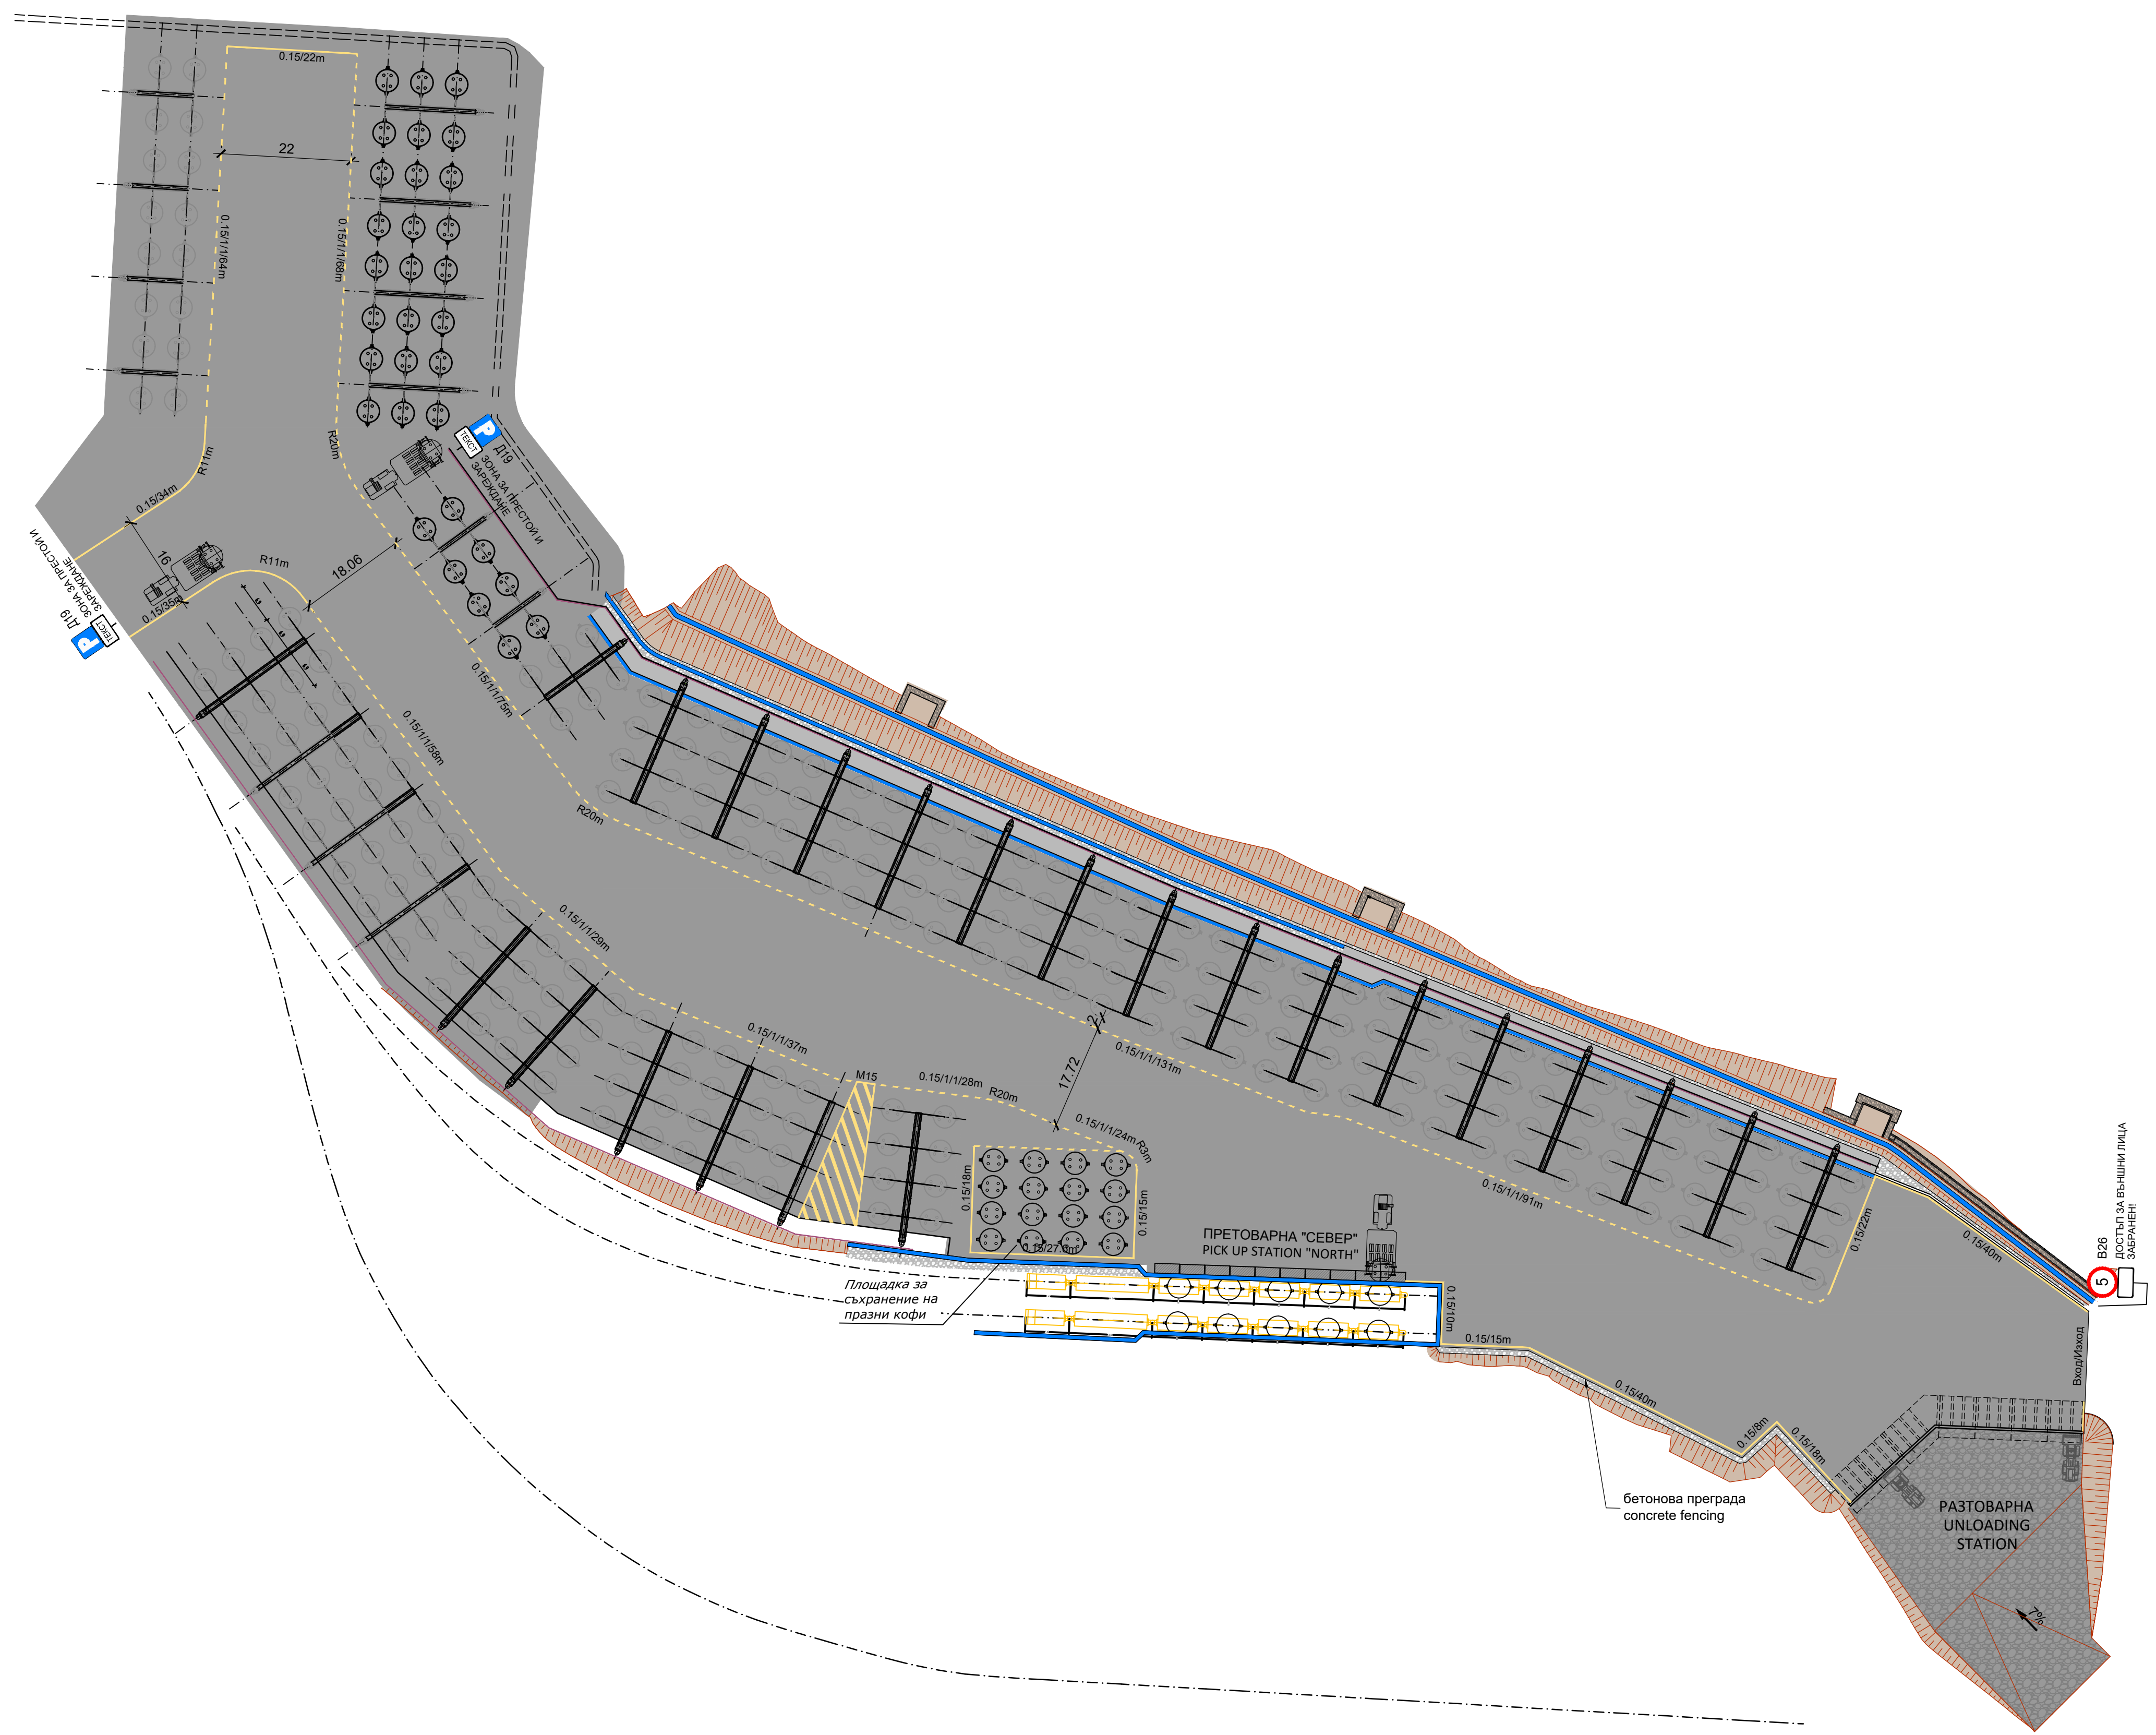

Rev.	DATE	DESCRIPTION	BY	CHECKED
No	DATA	ОПИСАНИЕ	АВТОР	ПРОВЕРИЛ
The copying, distribution and utilization of this document as well as the communication of its contents to others without expressed authorization by AURUBIS BULGARIA AD is prohibited. Offenders will be held liable for the payment of damages. All rights reserved in the event of the grant of a patent, utility model or ornamental design registration.				
ПРОЕКТАНТ:		ВЪЗПОЖИТЕЛ:		
✶ SWECO ENERGOPROEKT JSC.		Aurubis		
печат и подпис на управителя		печат и подпис на управителя		
Геодезия	Г. Христова	03.2022	СТРОЕЖ / PROJECT:	
Геодезия	Б. Мильо	03.2022	N.201.1 ОПТИМИЗИРАНЕ ОХЛАЖДАНЕТО НА ТИМОМЕТАЛОРТАНИ ШПАКИ - РАЗШИРЕНИЕ -	
СК	В. Бояджиев	03.2022	ЕТАПНО СТРОИТЕЛСТВО	
Вик	Р. Писков	03.2022		
Техническа	Г. Шаляков	03.2022	N.201.1 OPTIMIZATION OF THE COPPER PYROMETALLURGICAL SLAG COOLING - EXPANSION -	
Ел и Автом.	М. Киселова	03.2022	STAGE CONSTRUCTION	
ПС	Р. Карчева	03.2022	SECOND STAGE: CONSTRUCTION OF BRANCHES B504-B510, B701-B702, PICK UP STATION	
ТЕЗ	Ан. Татев	03.2022	"NORTH", UNLOADING STATION SECOND STAGE AND APPURTENANT STRUCTURES	
част	име	подпис	дата	раз/част: TS / ОБД
свързани проекти по части		размер: DD / РП		
печат и подпис на проектанта		TITLE/NAME:		
		TRAFFIC SIGNALIZATION, STAGE 2		
		ОРГАНИЗАЦИЯ НА ДВИЖЕНИЕТО. ЕТАП 2		
		AURUBIS drawing number: IN.201.1-P-430-ENPR-0251.00		
		SWECO номер на документа: 808.02.0_R04-07.001		
		size/формат: A1	scale/масштаб: 1:750	sheet/лист: 1/1
печат и подпис на проектанта				